

REVISION:

NO.	DATE	DESCRIPTION	BY
00	05/04/2019	Issued For Tender	CG

CONSULTING ENGINEER SIGNATURE: _____ DATE: _____
 PROFESSIONAL REG. _____
 CLIENT SIGNATURE: _____ DATE: _____


NOTES:

- FOR GENERAL NOTES REFER TO DRAWING
- DRAWINGS ARE NOT TO BE SCALED. ALL LEVELS AND DIMENSIONS TO BE CHECKED ON SITE PRIOR TO COMMENCEMENT OF WORKS. ANY DISCREPANCIES TO BE BROUGHT TO THE ENGINEER'S ATTENTION IMMEDIATELY.
- THIS DRAWING IS TO BE READ IN CONJUNCTION WITH ALL OTHER DRAWINGS, SCHEDULES AND SPECIFICATIONS RELATED TO THIS PROJECT.
- ALL BUILDING WORK AND MATERIALS ARE TO COMPLY WITH LOCAL AUTHORITY'S REQUIREMENTS AND ARE TO BE IN ACCORDANCE WITH SANS 10400 NATIONAL BUILDING REGULATIONS.

FIRE LEGEND:



ARCHITECTS DETAIL

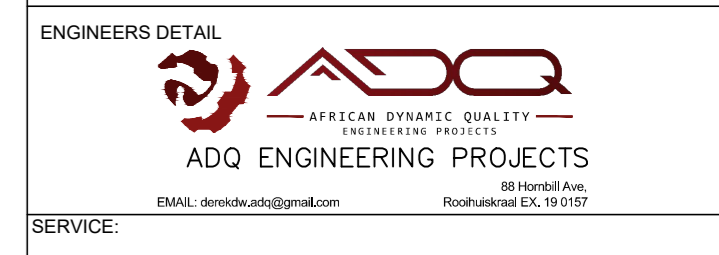

SERVICE: **FIRE SERVICES**

PROJECT NAME: **IDC**

SHEET TITLE: **Floor 3 Fire Sealing Layout**

DATE: 05/04/2019	ADO REF NO: -
PAPER SIZE: A0	DESIGNED BY: JJ
SCALE: 1 : 200	DRAWN BY: CG
	CHECKED BY: JJ

DRAWING NUMBER: **P18045-TN-FIR-803** REV: **00**

ISSUED FOR TENDER